




RAVNI KROV

1.	KAMENE PLOČE	2 cm
2.	CEMENTNI ESTRIH	6 cm
3.	PE - FOLIJ	0,02 cm
4.	BITUMENSKA LJEPIENKA TRAKA	0,5 cm
5.	BITUMENSKA TRAKA S UL. POLIESTERSKOG FILCA	0,5 cm
6.	EKSTRUDIRANA POLISTIRENSKA PJENA (ISOPHENIC)	10 cm
7.	EKSPANDIRANI POLISTIREN	5 cm
8.	PE - FOLIJ	0,02cm
10.	BETON ZA PAD	7 cm
11.	FERT STROP	20 cm
12.	STROPNA ZBUKA	1,5 cm

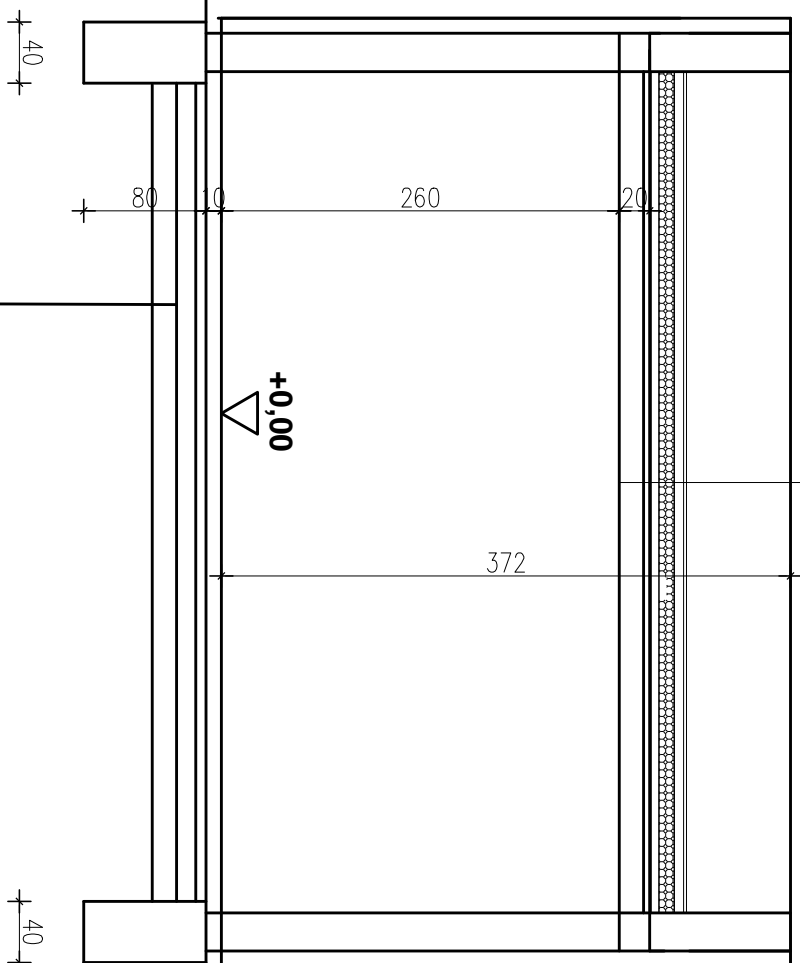

- | | | |
|---|------------------|--------|
| - | KER.PL. | 1,0 cm |
| - | RABIC.CEM.ESTR | 5 |
| - | PVC FOLIJA | |
| - | TERVOL | 5 |
| - | PVC FOLIJA | |
| - | HIDROIZOL V-3 | |
| - | A. BET.PL. MB20 | 10 |
| - | NABIJENI SLJUNAK | 15 |

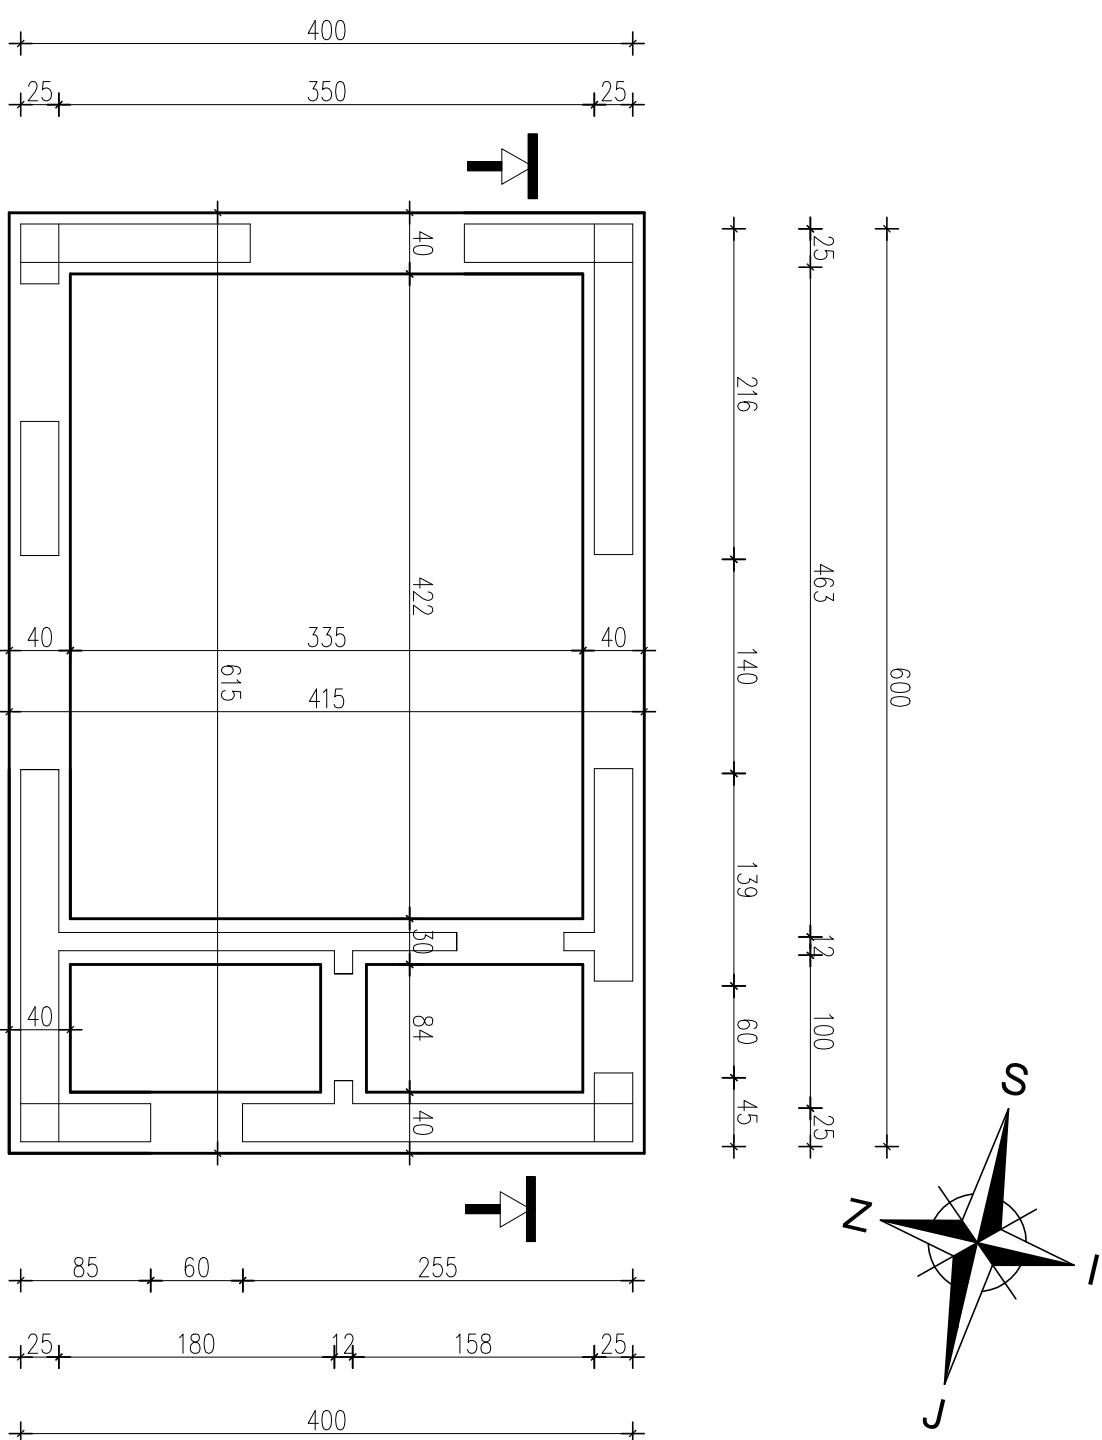

Sadržaj:		Mj:		Investitor:	
TLOCRT TEMELJA I PRESJEK		1:50		EKO VOLT, j.d.o.o. Slavonija II 1/3, 35000 Slavonski Brod	
Lokacija:		Zajed. oznaka:		Vrsta projekta:	
Brodski Stupnik, k.č. 1915/3, k.o.: Stari Slatinik		1915-15		ARHITEKTONSKI	
Glavni projektant		Popis		Gradivina:	
Milorad Dokić d.i.a.	Projektant	Br.projekata:		PORTIRNICA	
	Milorad Dokić d.i.a.	030315			
Pečat		Datum:		 AMBIJENT - RST d.o.o. Za projektiranje, gradjenje i trgovinu Nassele kralja Tomislava 3/2 Tel./Fax: ++ 385 55 41 09 26, e-mail: ambijent.rst@gmail.com AMBIJENT 35000 SLAVONSKI BROD	
	Pečat	03.2015.			
		Nacrt br.:			
		010			