



Osnova hale

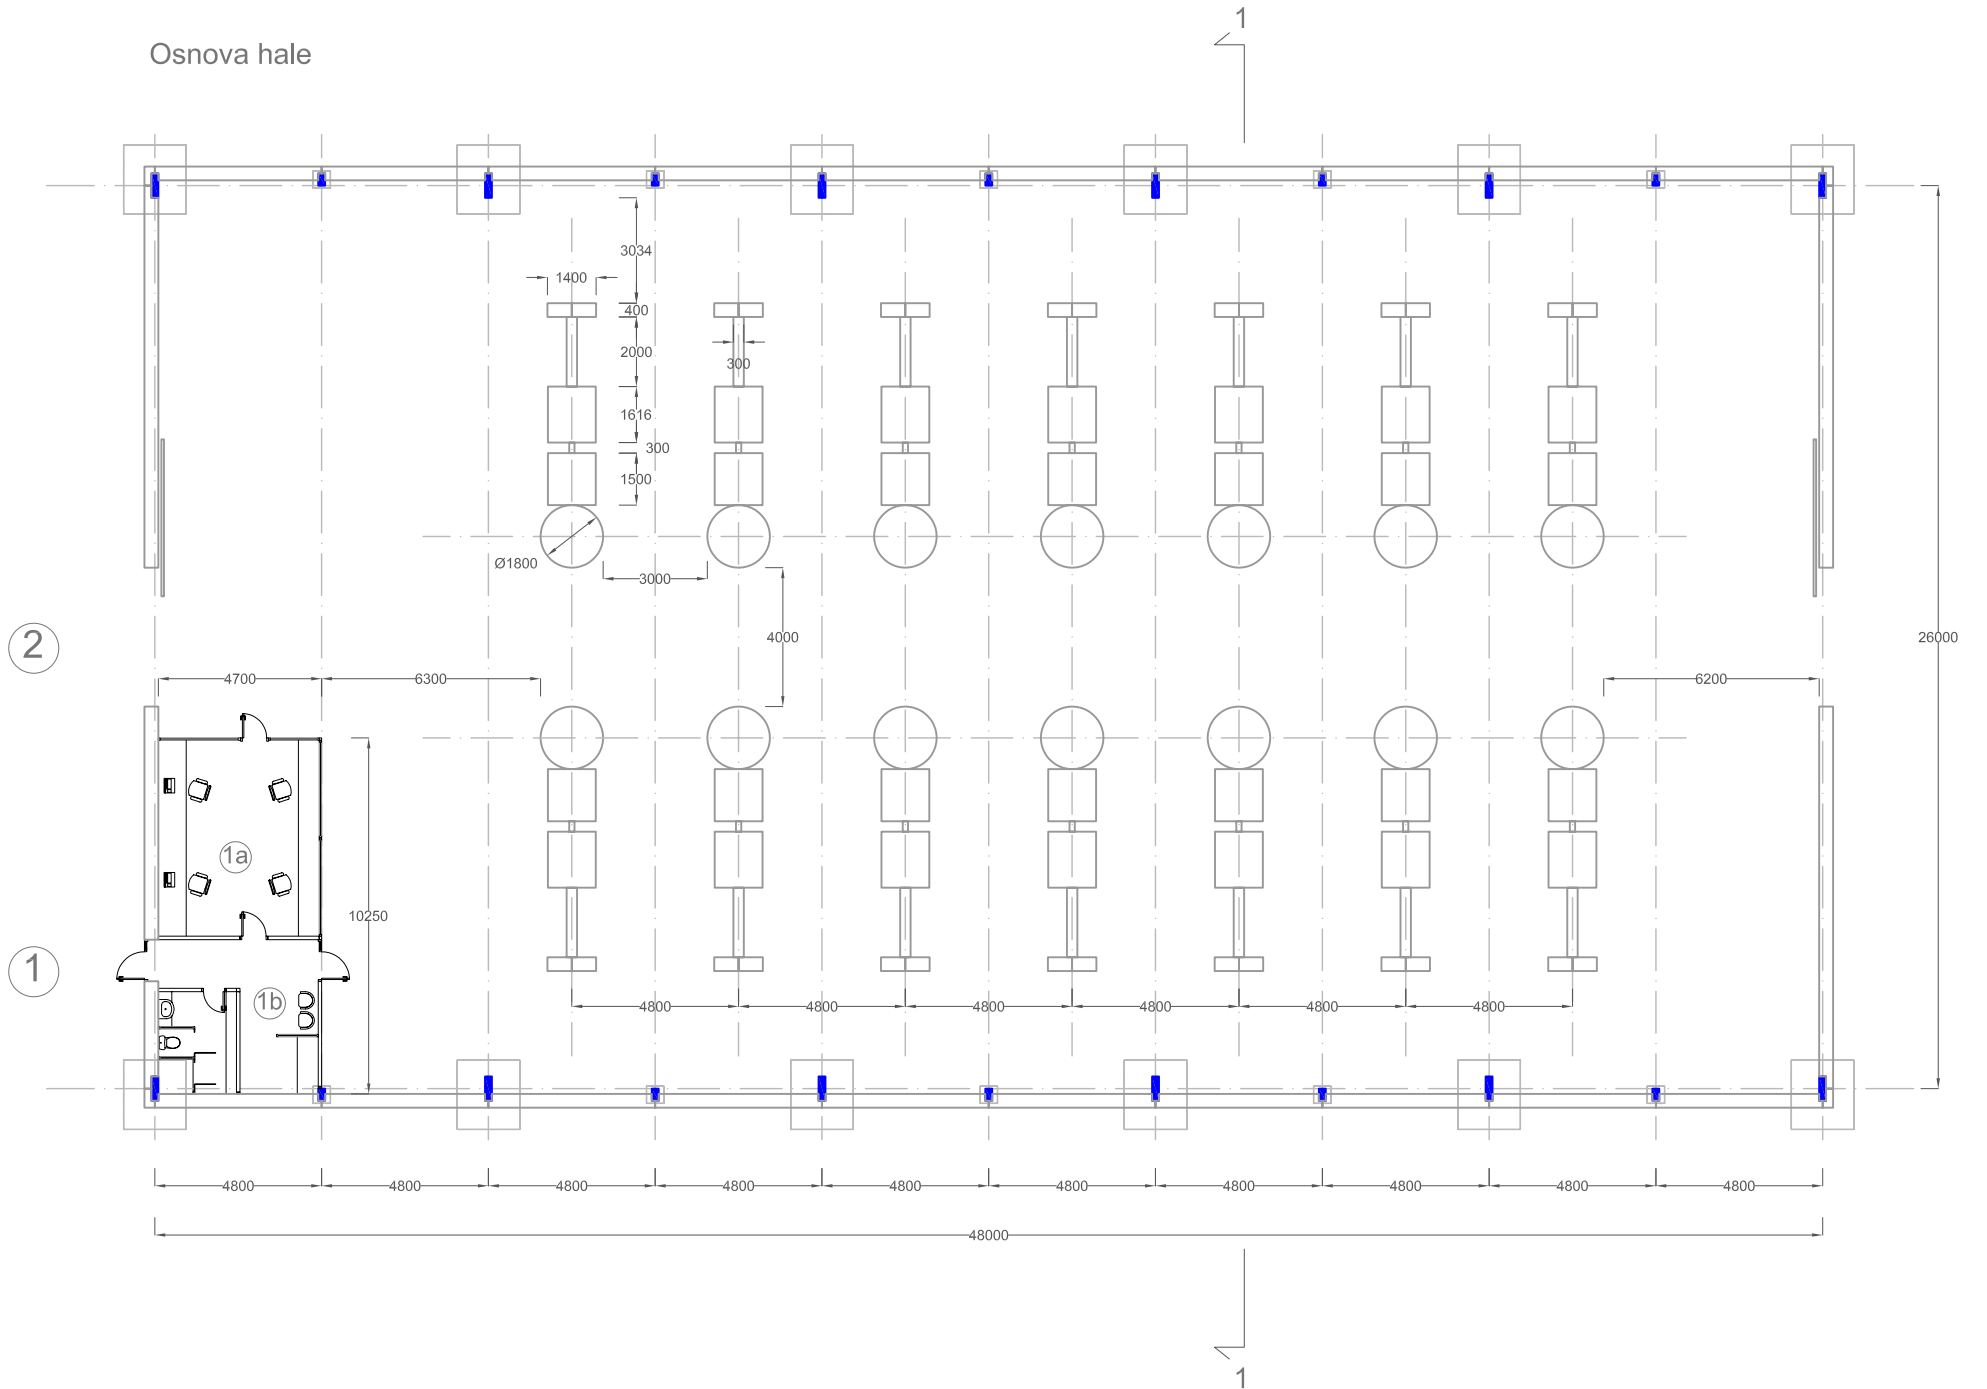

Presek 1-1

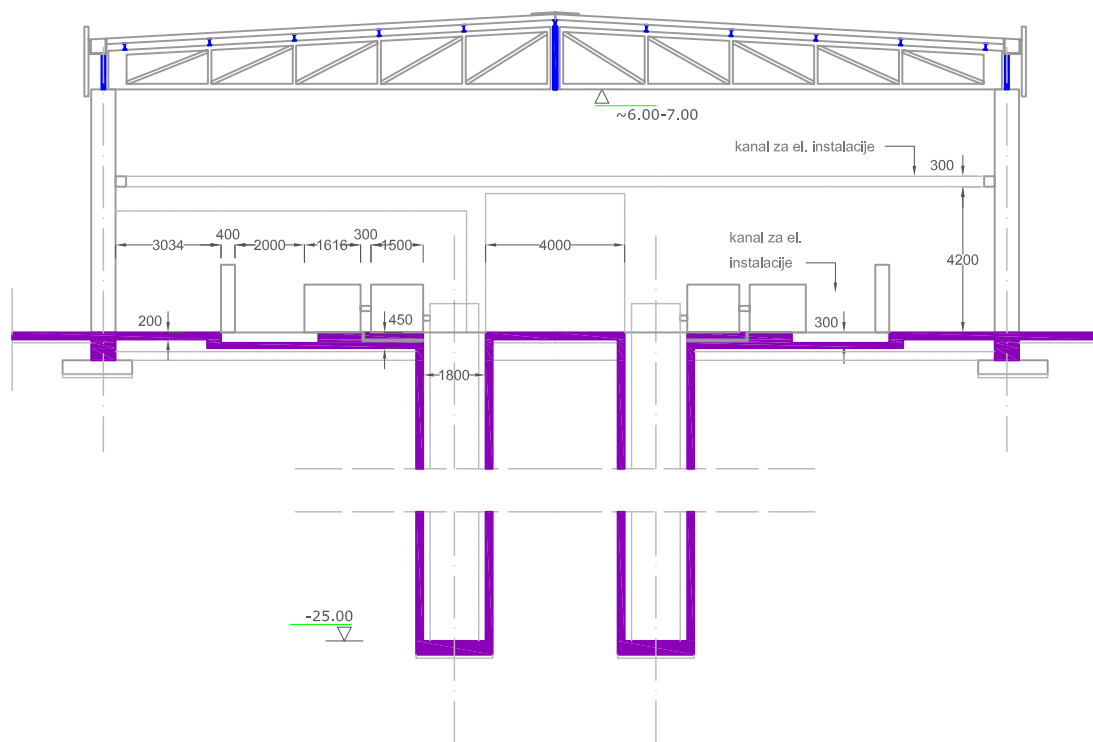

- ① Sluzbeni ulaz
- ①a Racunski centar
- ①b Pratece prostorije (toalet, cajna kuhinja)
- ② Kolski ulaz (moguc pristup teretnih vozila)
- ab
- celik